


NOTE:
LOCATOR BALL & PVC MARKER NOT
SHOWN IN PLAN VIEW FOR CLARITY

PLAN

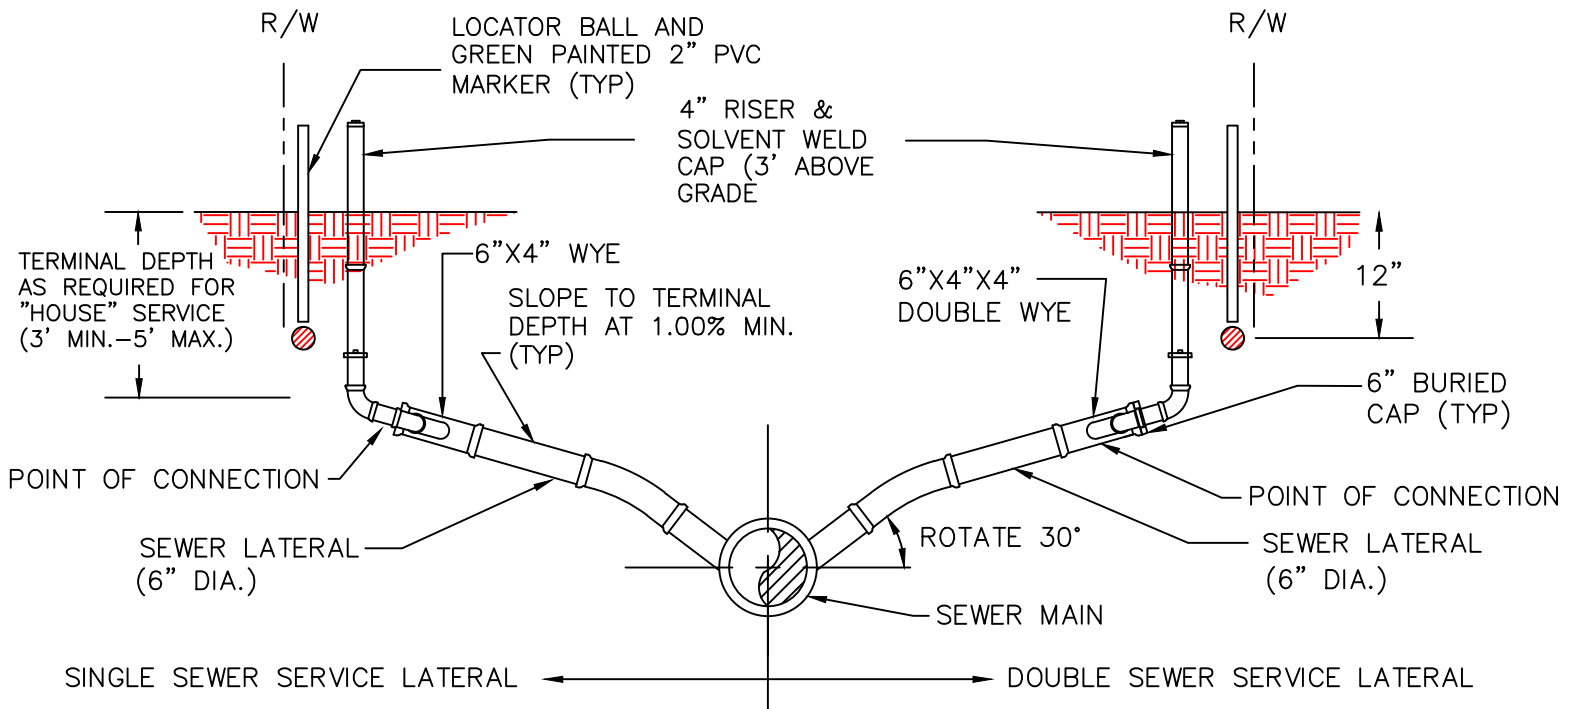

NOTES:

PROFILE

SEMINOLE COUNTY LATERAL LOCATIONS WILL BE MARKED BY ETCHING OR CUTTING A 3" WIDE X 6" HIGH "S" IN THE CONCRETE CURB AND PAINT IT GREEN. THE TERMINAL END OF THE LATERAL WILL HAVE A 2" DIAMETER X 5' LONG PVC PIPE PLACED AT THE INVERT AND EXTENDING A MINIMUM OF 3' ABOVE FINISHED GRADE WITH THE TOP 2' PAINTED GREEN AND A MINIMUM MARKER BURIAL DEPTH OF 2'. IN ADDITION, THERE WILL BE A REUSABLE ELECTRONIC MARKER BALL INSTALLED ON THE TERMINAL END OF THE COUNTY CLEAN OUT.

IT IS THE UTILITY CUSTOMER'S RESPONSIBILITY TO MAINTAIN THE SEWER LATERAL, INCLUDING THE CONNECTION OF THE CUSTOMER'S LINE TO THE COUNTY'S WYE (WYE IS DEFINED AS THE POINT OF CONNECTION). THE POINT OF CONNECTION IS THE CUSTOMER'S RESPONSIBILITY.

IN SITUATIONS WHERE THE HOMEOWNER/PLUMBER CLAIM THAT A BLOCKAGE IS LOCATED INSIDE THE COUNTY'S LATERAL, IT IS THE RESPONSIBILITY OF THE HOMEOWNER/PLUMBER TO EXCAVATE THE POINT OF CONNECTION.